



TYPE 1

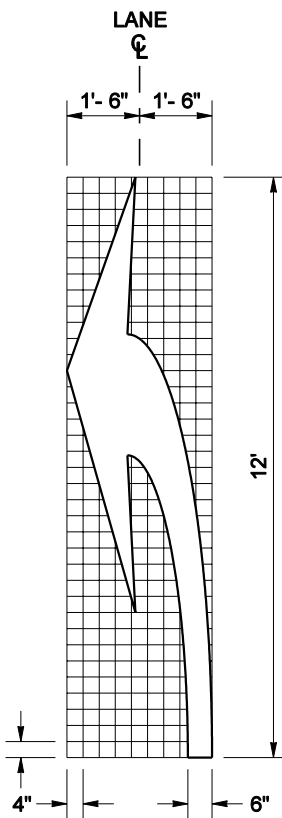


**TYPE 2L (LEFT)
SHOWN**

**TYPE 2R (RIGHT)
MIRROR IMAGE OF ABOVE**

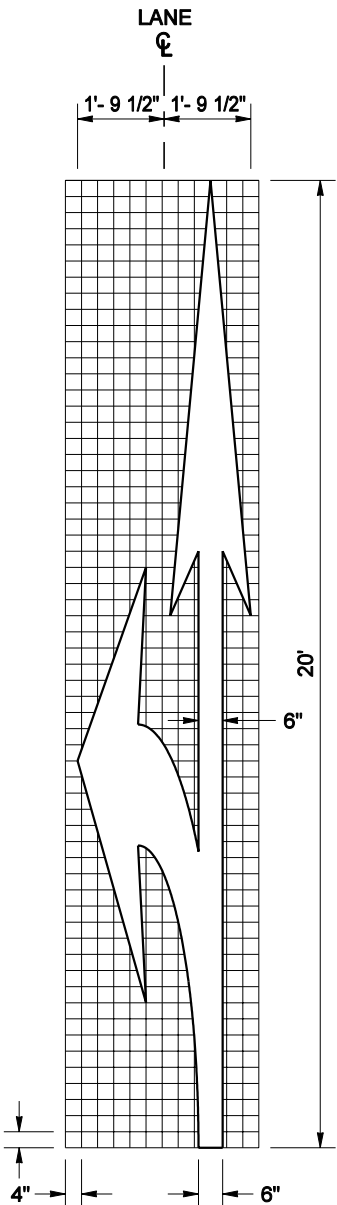


**TYPE 3L (LEFT)
SHOWN**


**TYPE 3R (RIGHT)
MIRROR IMAGE OF ABOVE**

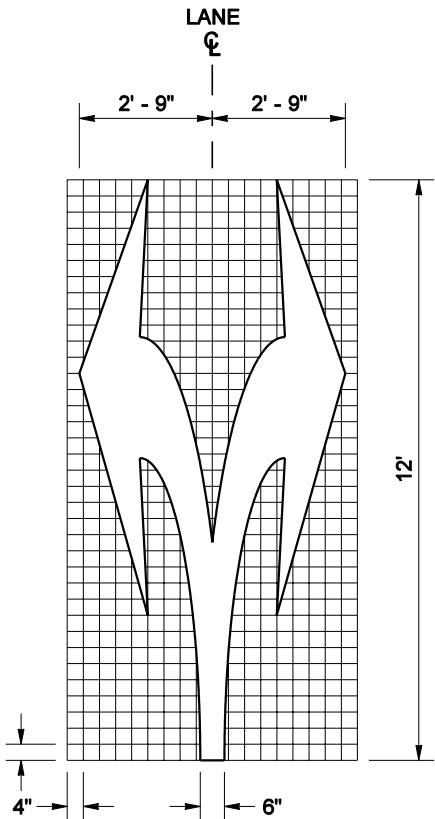

TYPE 4

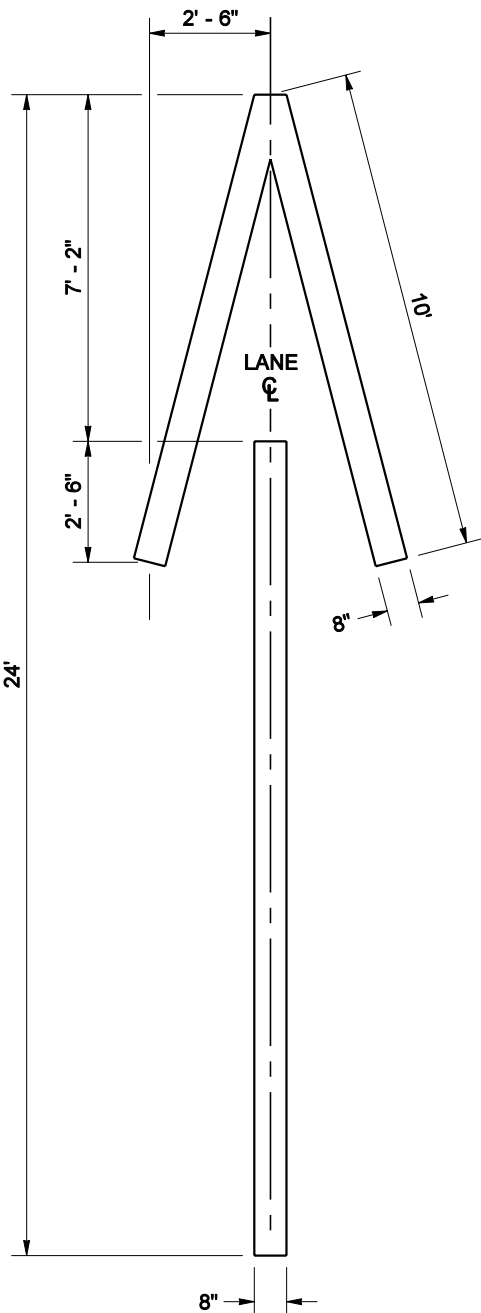

TYPE 5

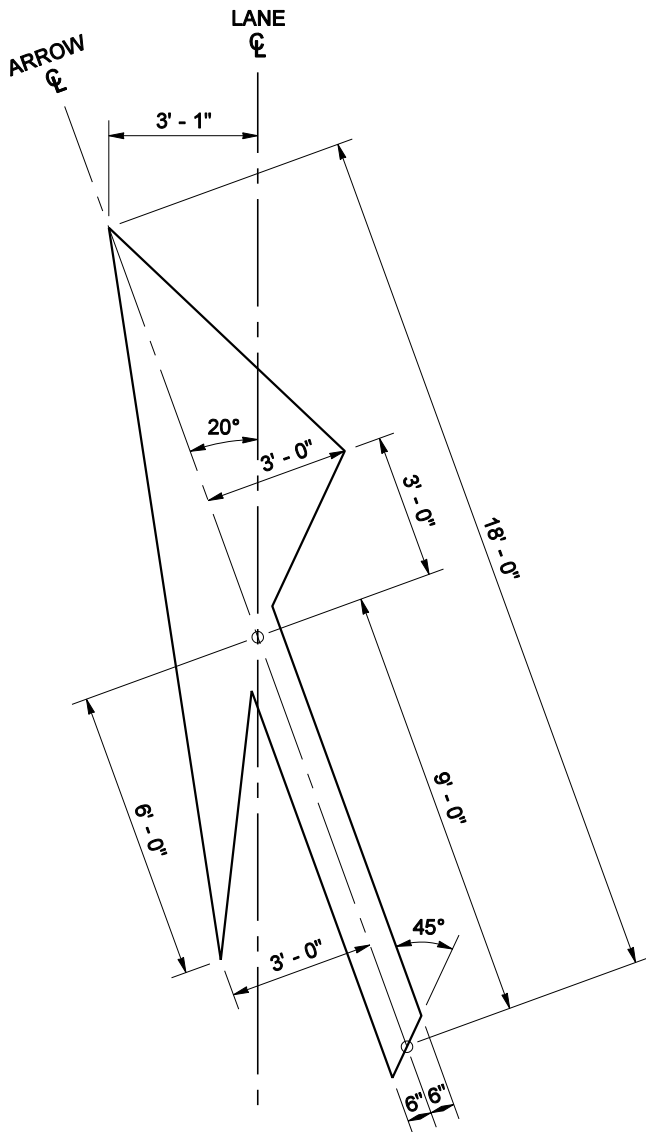


**TYPE 6L (LEFT)
SHOWN**

**TYPE 6R (RIGHT)
MIRROR IMAGE OF ABOVE**

GENERAL NOTE

See contract for location and material requirements.

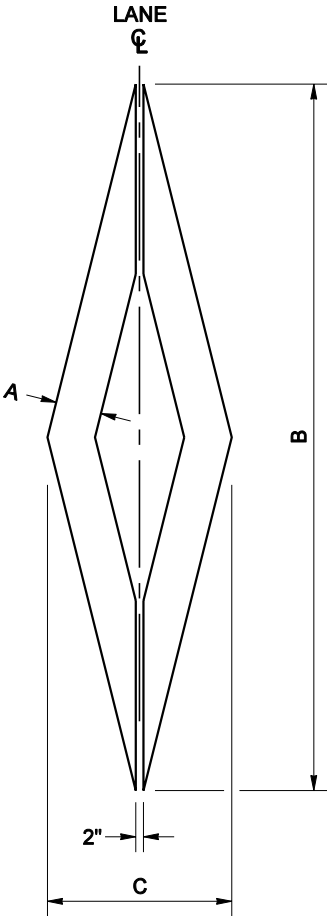

	A	B	C	USE
TYPE 1	12"	16'	4'	FREEWAYS
TYPE 2	6"	12'	3'	ARTERIALS & RAMPS

HOV LANE SYMBOL



EXPIRES MAY 5, 2003

PAVEMENT MARKINGS

STANDARD PLAN H-5c

SHEET 1 OF 3 SHEETS

APPROVED FOR PUBLICATION

Harold J. Peterfeso

STATE DESIGN ENGINEER


06-24-02

DATE




Washington State Department of Transportation

NOTE: THIS PLAN IS NOT A LEGAL ENGINEERING DOCUMENT BUT AN ELECTRONIC DUPLICATE. THE ORIGINAL, SIGNED BY THE ENGINEER AND APPROVED FOR PUBLICATION, IS KEPT ON FILE AT THE WASHINGTON STATE DEPARTMENT OF TRANSPORTATION. A COPY MAY BE OBTAINED UPON REQUEST.

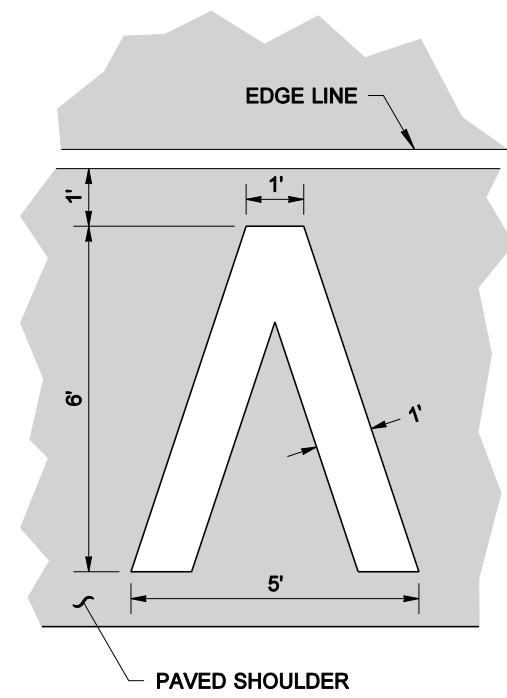


HALF MARKER
(1/2 MILE INTERVAL)

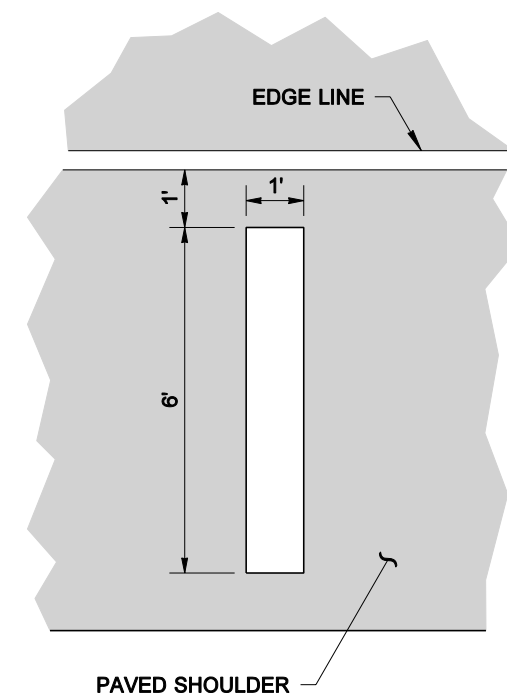


FULL MARKER
(1 MILE INTERVAL)

AERIAL SURVEILLANCE MARKERS

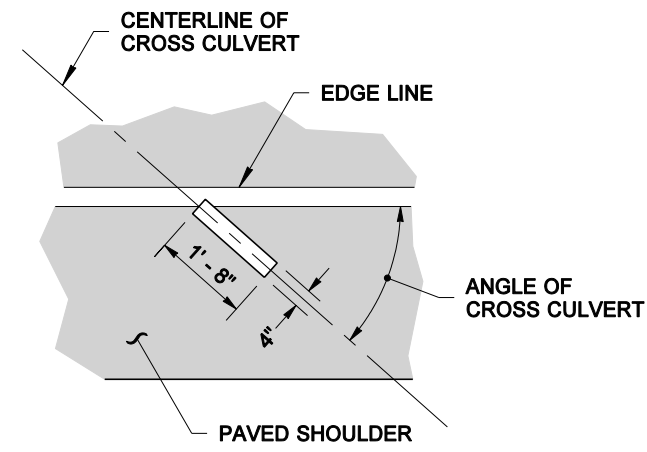


CROSS CULVERT

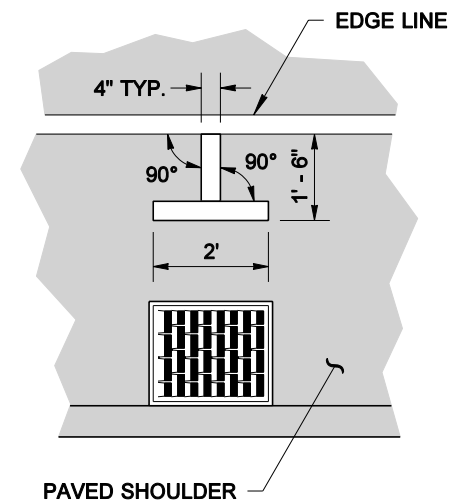

**CATCH BASIN OR
GRATE INLET**
DRAINAGE MARKING

GENERAL NOTE


See contract for location and material requirements.

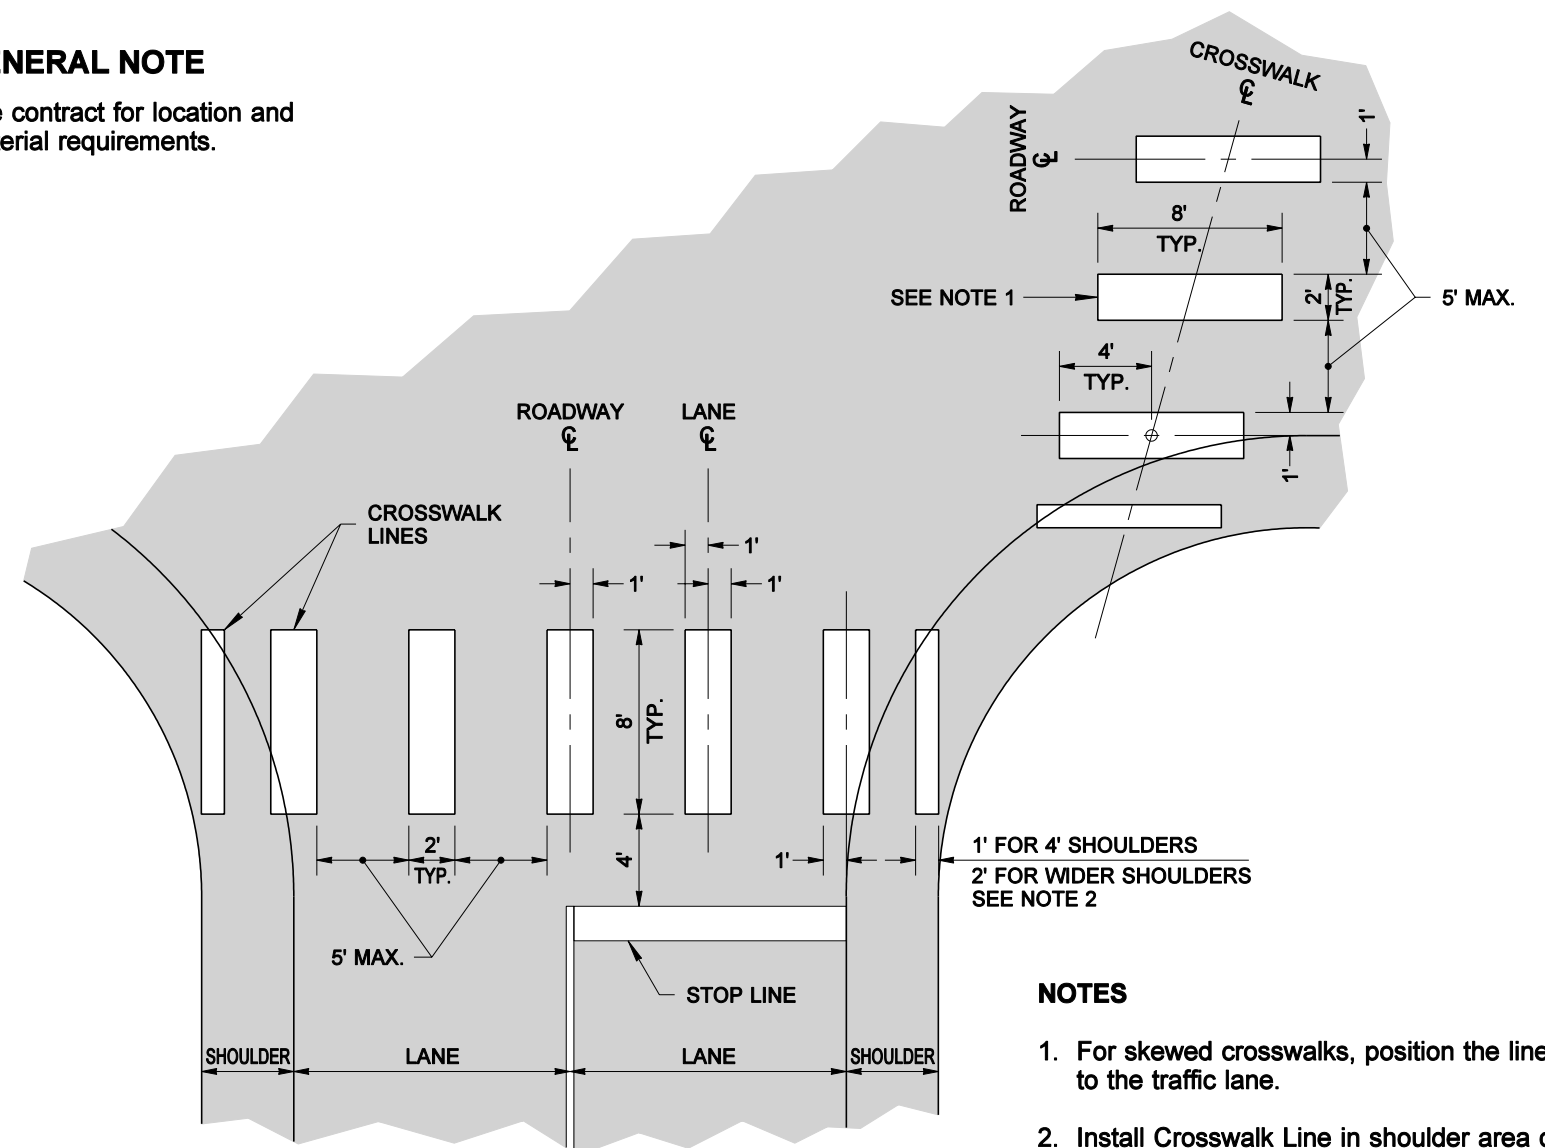

STANDARD PATTERN

NOTES

1. For skewed crosswalks, position the lines parallel to the traffic lane.
2. Install Crosswalk Line in shoulder area only when adjacent to sidewalk or separate walkway.

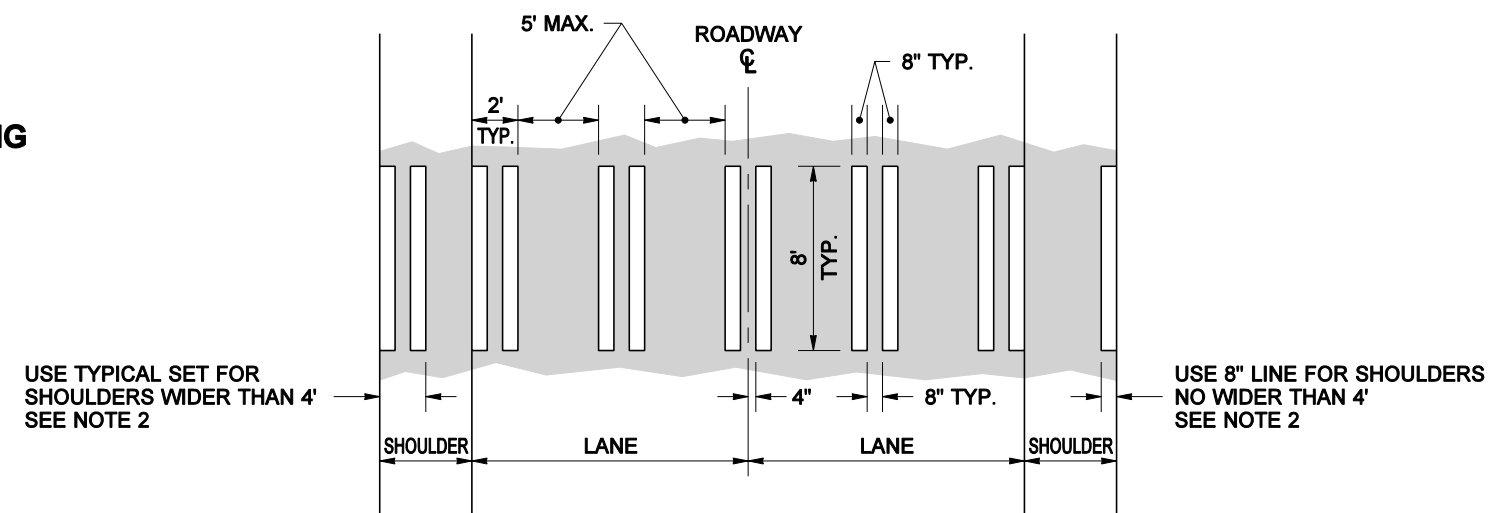

**LOCAL AGENCY
OPTIONAL PATTERN**

CROSSWALK LINES



EXPIRES MAY 5, 2003

PAVEMENT MARKINGS

STANDARD PLAN H-5c

SHEET 2 OF 3 SHEETS

APPROVED FOR PUBLICATION

Harold J. Peterfeso 06-24-02


STATE DESIGN ENGINEER

DATE



Washington State Department of Transportation

NOTE: THIS PLAN IS NOT A LEGAL ENGINEERING DOCUMENT BUT AN ELECTRONIC DUPLICATE. THE ORIGINAL, SIGNED BY THE ENGINEER AND APPROVED FOR PUBLICATION, IS KEPT ON FILE AT THE WASHINGTON STATE DEPARTMENT OF TRANSPORTATION. A COPY MAY BE OBTAINED UPON REQUEST.

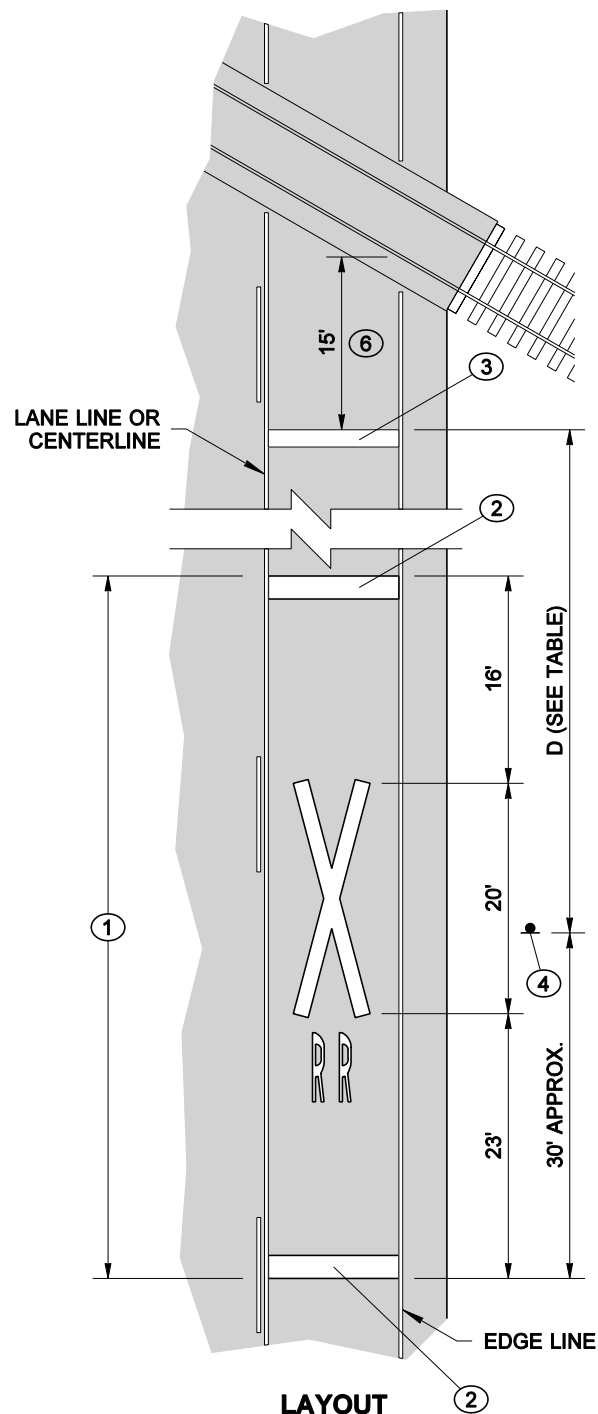


NOTES

- ① Bid Item "Railroad Crossing Symbol" includes "X" symbol, letters, and two 24" white transverse lines.
- ② 24" white transverse line
- ③ Stop Line
- ④ W10-1 Advance Warning Sign (not included in RR Crossing Symbol Bid Item)
- ⑤ See "Standard Alphabets for Highway Signs and Pavement Markings," 1977 Edition (FHWA)
- ⑥ Place Stop Line 15' from the nearest rail or approximately 8 feet from RR gate, if present.


RAILROAD CROSSING SYMBOL

MPH	D*
25	50 Ft.
30	100 Ft.
35	150 Ft.
40	225 Ft.
45	300 Ft.
50	375 Ft.
55	450 Ft.
60	550 Ft.
65	650 Ft.

* DIMENSIONS SHOWN ARE APPROXIMATE. SEE CONTRACT.

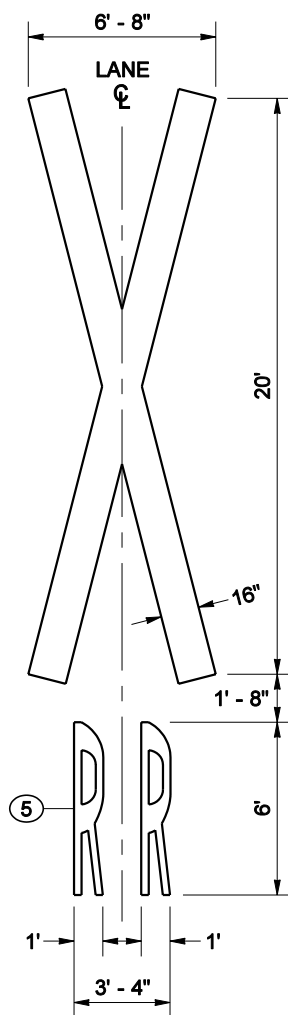


DETAIL

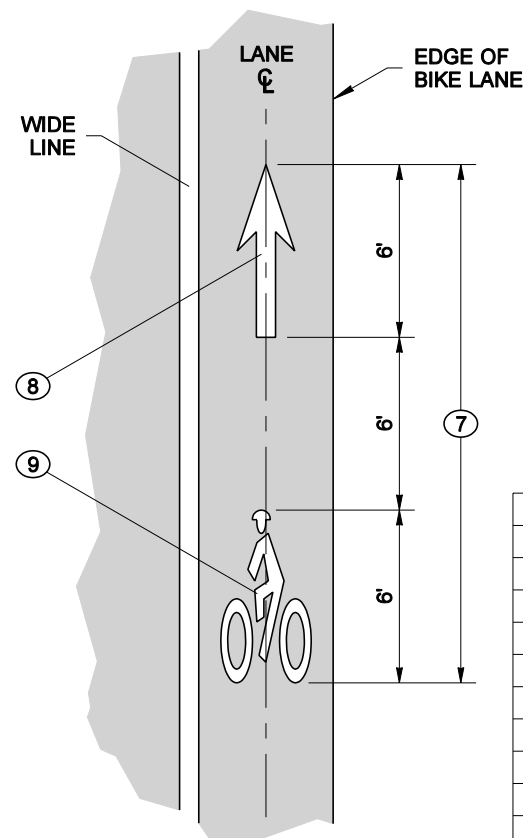

LAYOUT

NOTES

- ⑦ Bid Item "Bicycle Lane Symbol" includes arrow and bike rider symbol.
- ⑧ 2' x 6' White Arrow
- ⑨ Bike Rider symbol

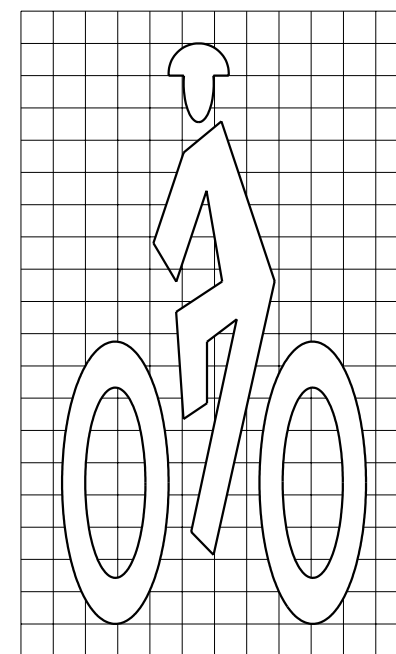


DETAILS

BICYCLE LANE SYMBOL

GENERAL NOTE

See contract for location and material requirements.

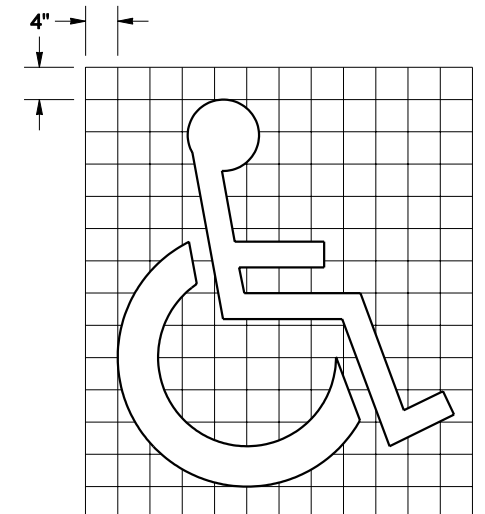

ACCESS PARKING SPACE SYMBOL



EXPIRES MAY 5, 2003

PAVEMENT MARKINGS

STANDARD PLAN H-5c

SHEET 3 OF 3 SHEETS

APPROVED FOR PUBLICATION

Harold J. Peterfeso 06-24-02

STATE DESIGN ENGINEER

DATE



Washington State Department of Transportation

NOTE: THIS PLAN IS NOT A LEGAL ENGINEERING DOCUMENT BUT AN ELECTRONIC DUPLICATE. THE ORIGINAL, SIGNED BY THE ENGINEER AND APPROVED FOR PUBLICATION, IS KEPT ON FILE AT THE WASHINGTON STATE DEPARTMENT OF TRANSPORTATION. A COPY MAY BE OBTAINED UPON REQUEST.